


BUILD PLAN SIGN OFF			
SALES		CAD	
OPERATIONS		CLIENT	

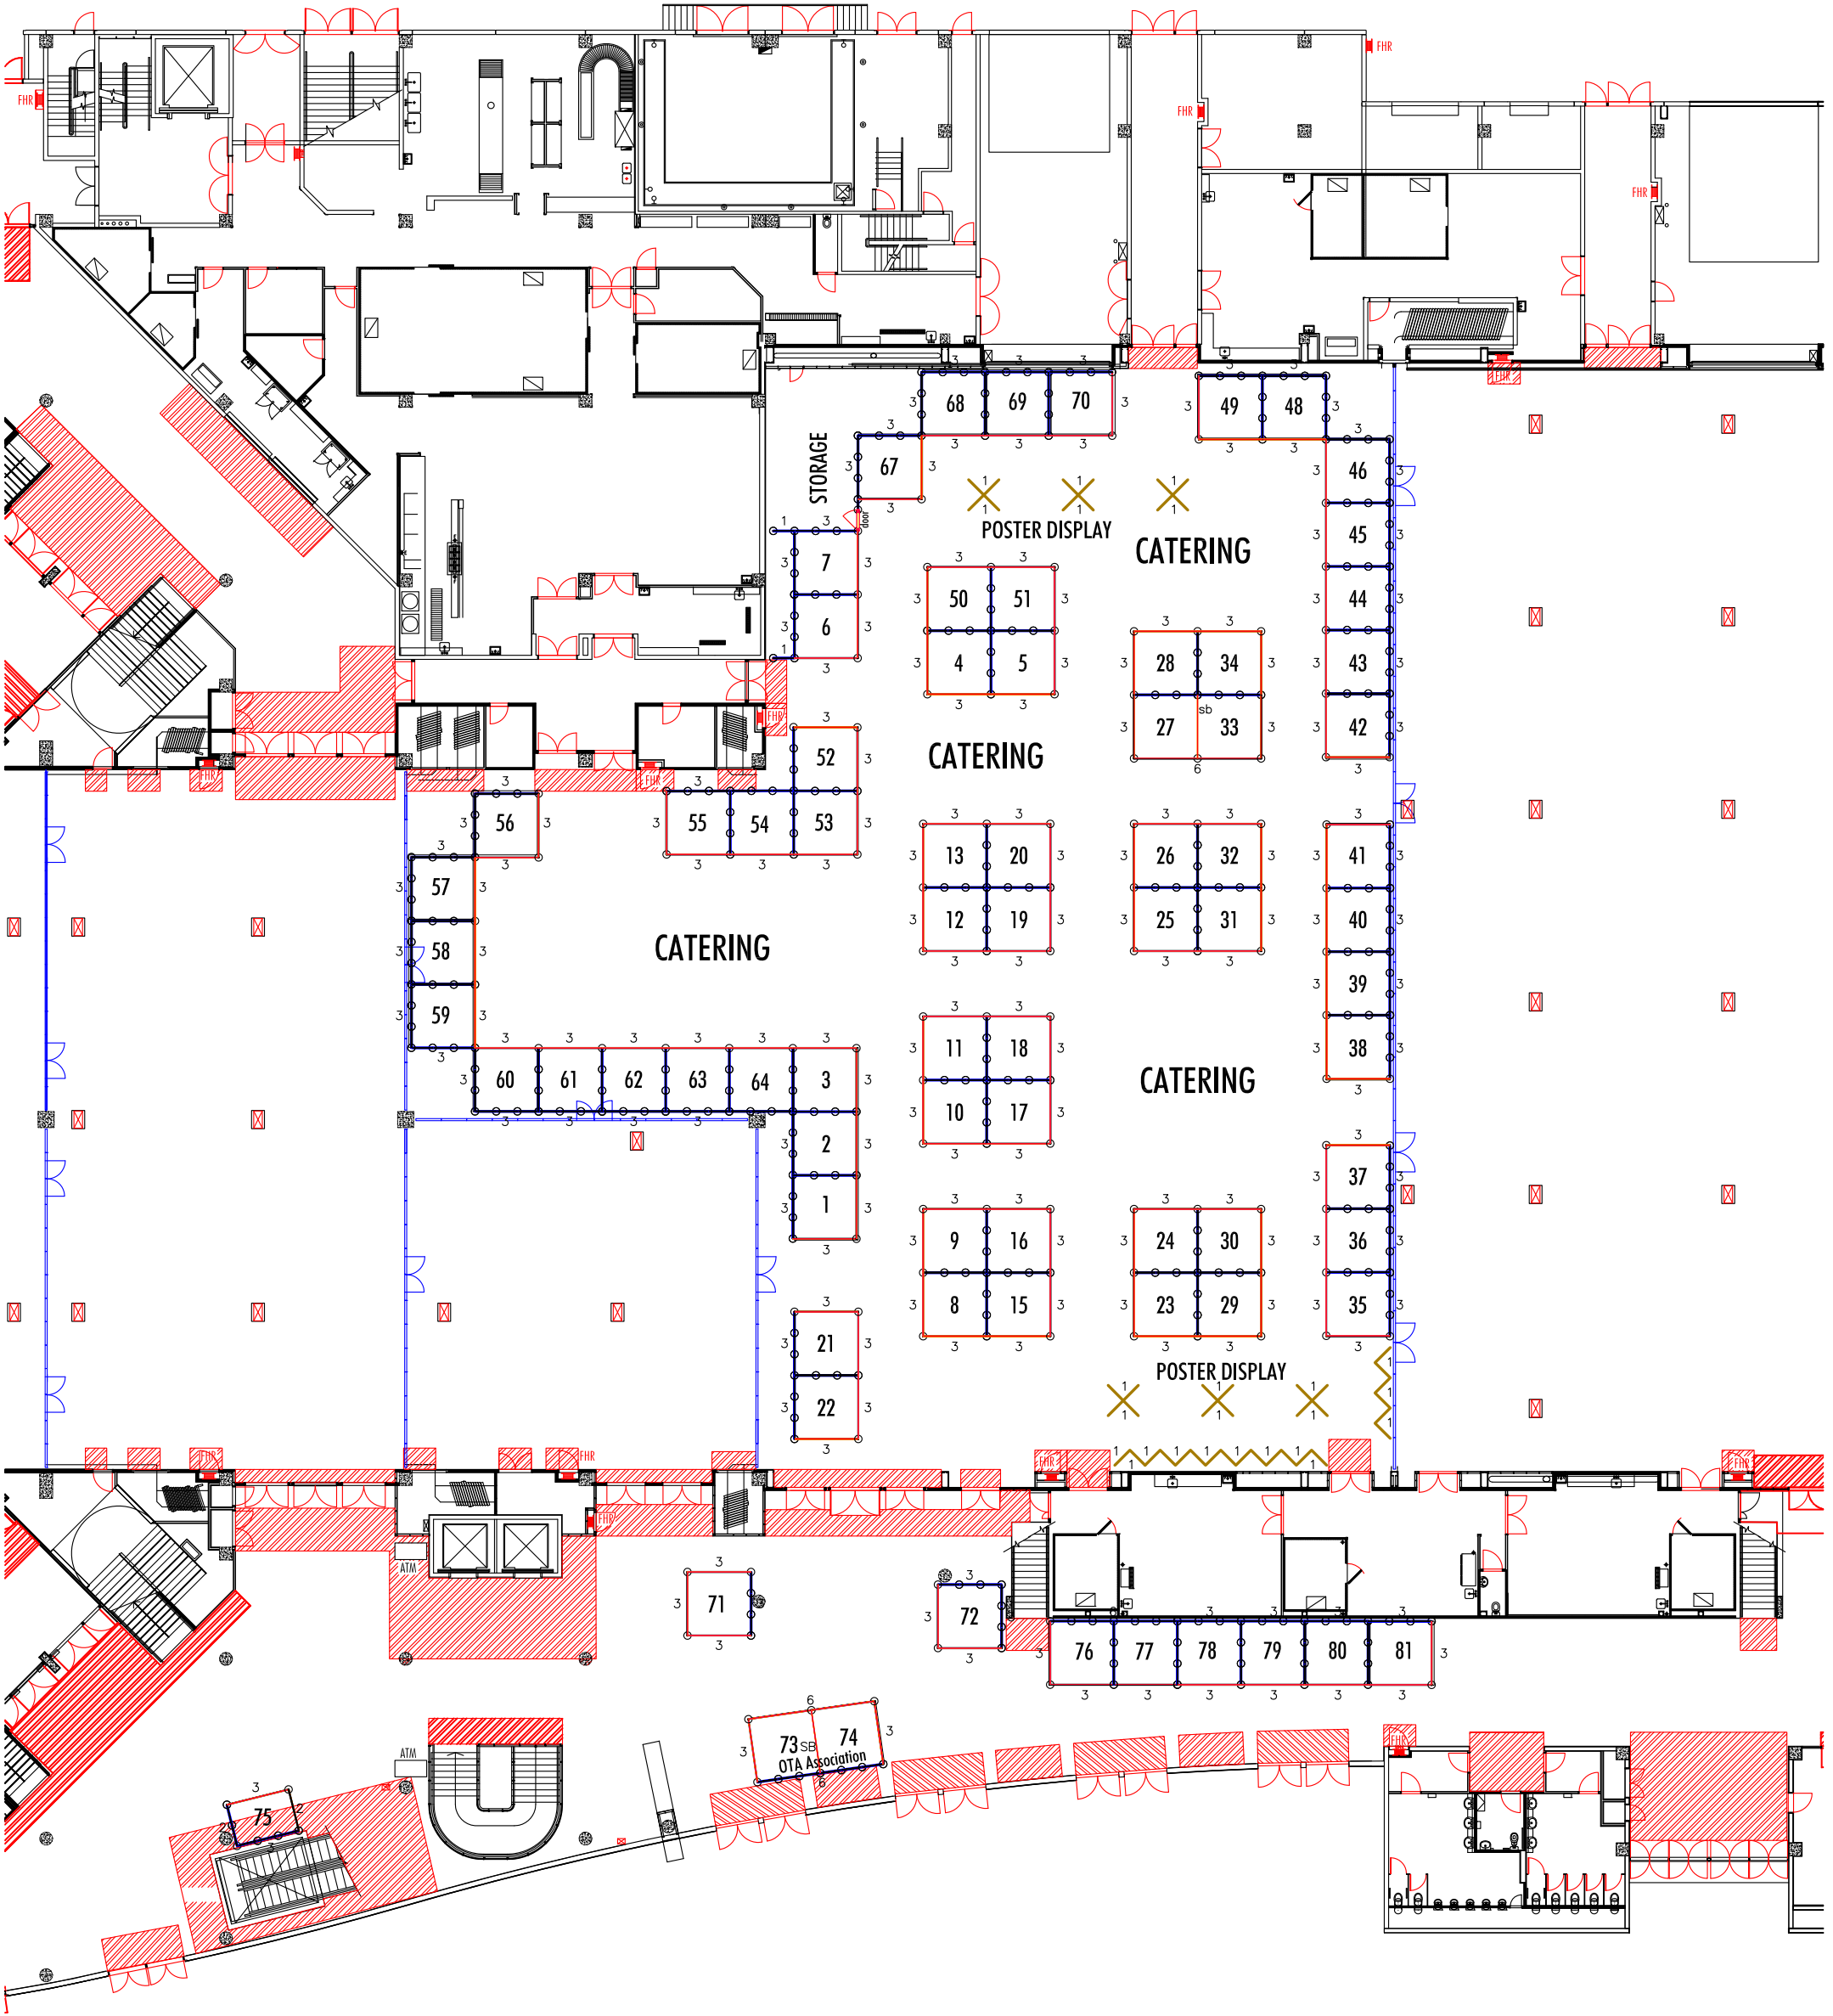

PANEL	TBC	LIGHTS	2x150W/9sqm
FASCIA	TBC	POWER	1x4AMP/9sqm
CARPET	TBC		

- Shell Panel 2.4m H
- Shell Panel 3.4m H
- Post

EXPONET
 EXHIBITION & EVENT SERVICES
 www.exponet.com.au



TITLE
 OT CONFERENCE 2011

VENUE | GCEC, HALL 1
DATE | 28 JUNE 1 JULY 2011

SCALE: | 1 : 300@A3 **CAD:** | STEFAN PAPAS
DWG: | X:\2011\GCEC\OTConference2011.dwg
DATE: | 10 MAY 2011 **REV:** | 19 **BY:** | sg